

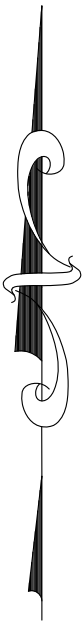


EXHIBIT B TO ENCROACHMENT EASEMENT AGREEMENT

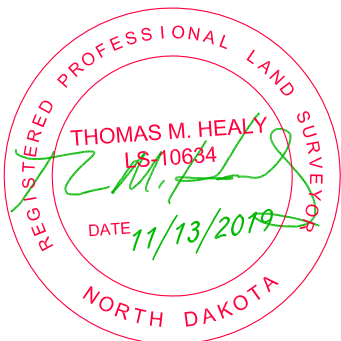

SCALE : 1" = 20'

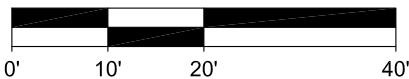

I hereby certify that this survey, plan or report was prepared by me or under my direct supervision and I am a duly registered land surveyor under the laws of the state of North Dakota.

Thomas M. Healy
Thomas M. Healy, LS-10634

11/13/2019
Date


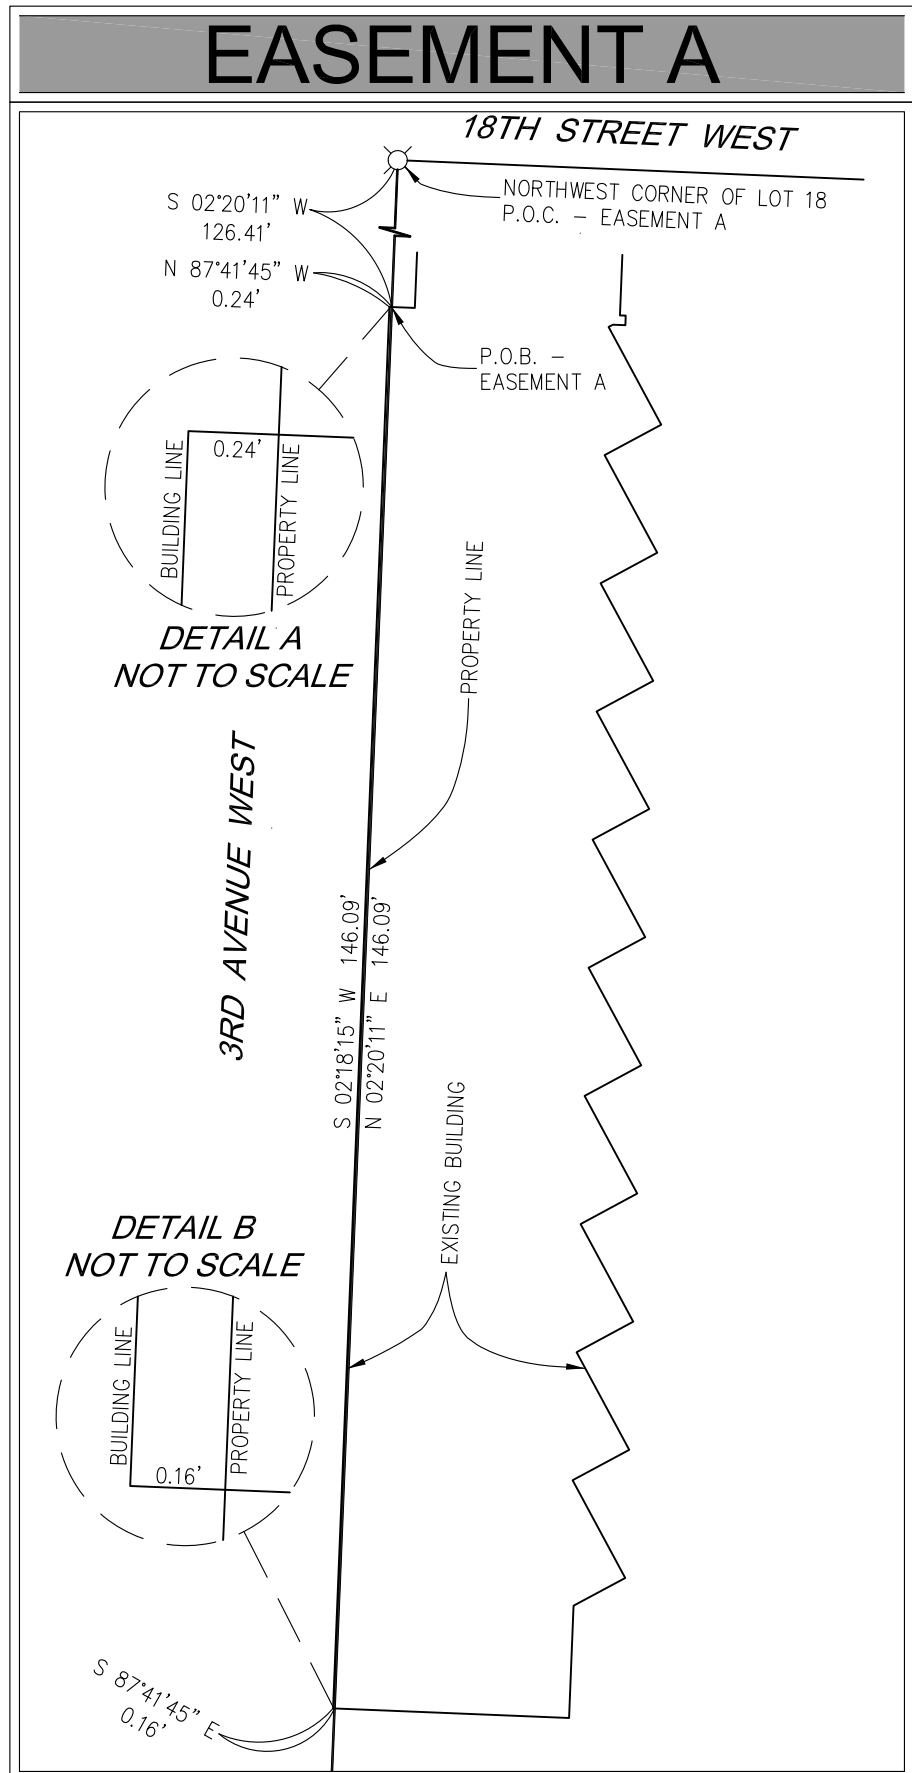


EXHIBIT B TO ENCROACHMENT EASEMENT AGREEMENT



SCALE : 1" = 40'

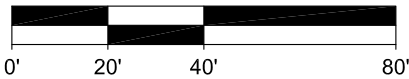

I hereby certify that this survey, plan or report was prepared by me or under my direct supervision and I am a duly registered land surveyor under the laws of the state of North Dakota.

Thomas M. Healy
Thomas M. Healy, LS-10634

11/13/2019
Date



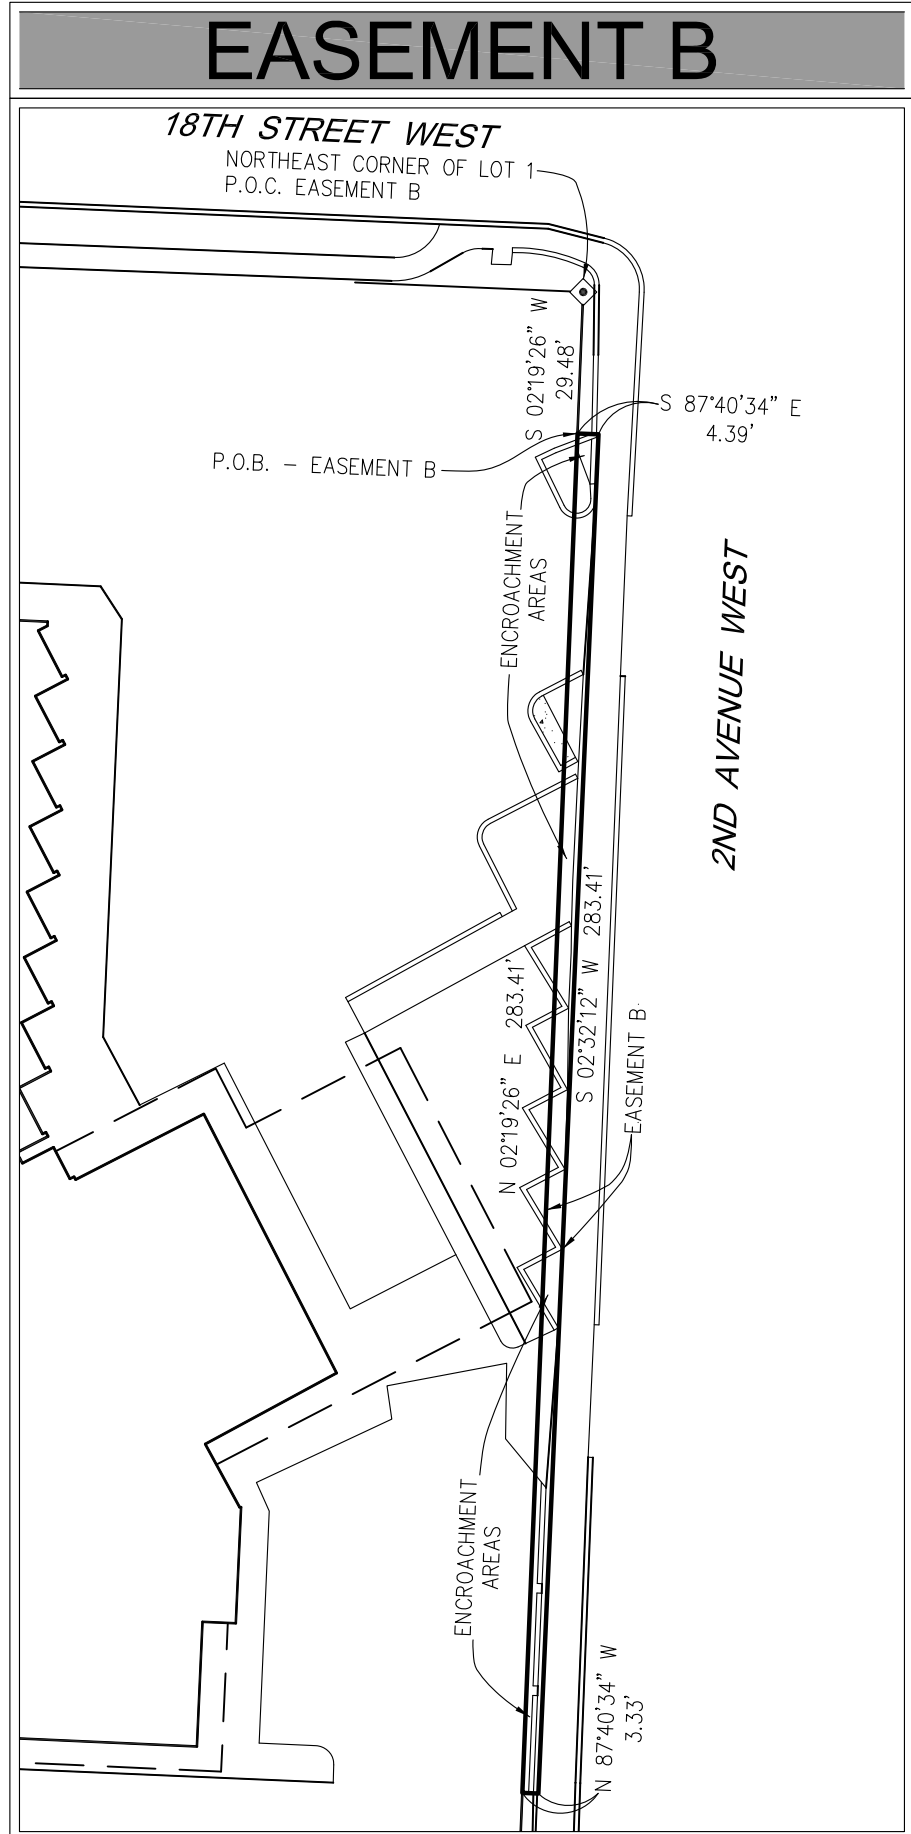


EXHIBIT B TO ENCROACHMENT EASEMENT AGREEMENT

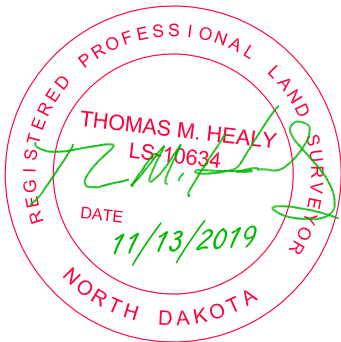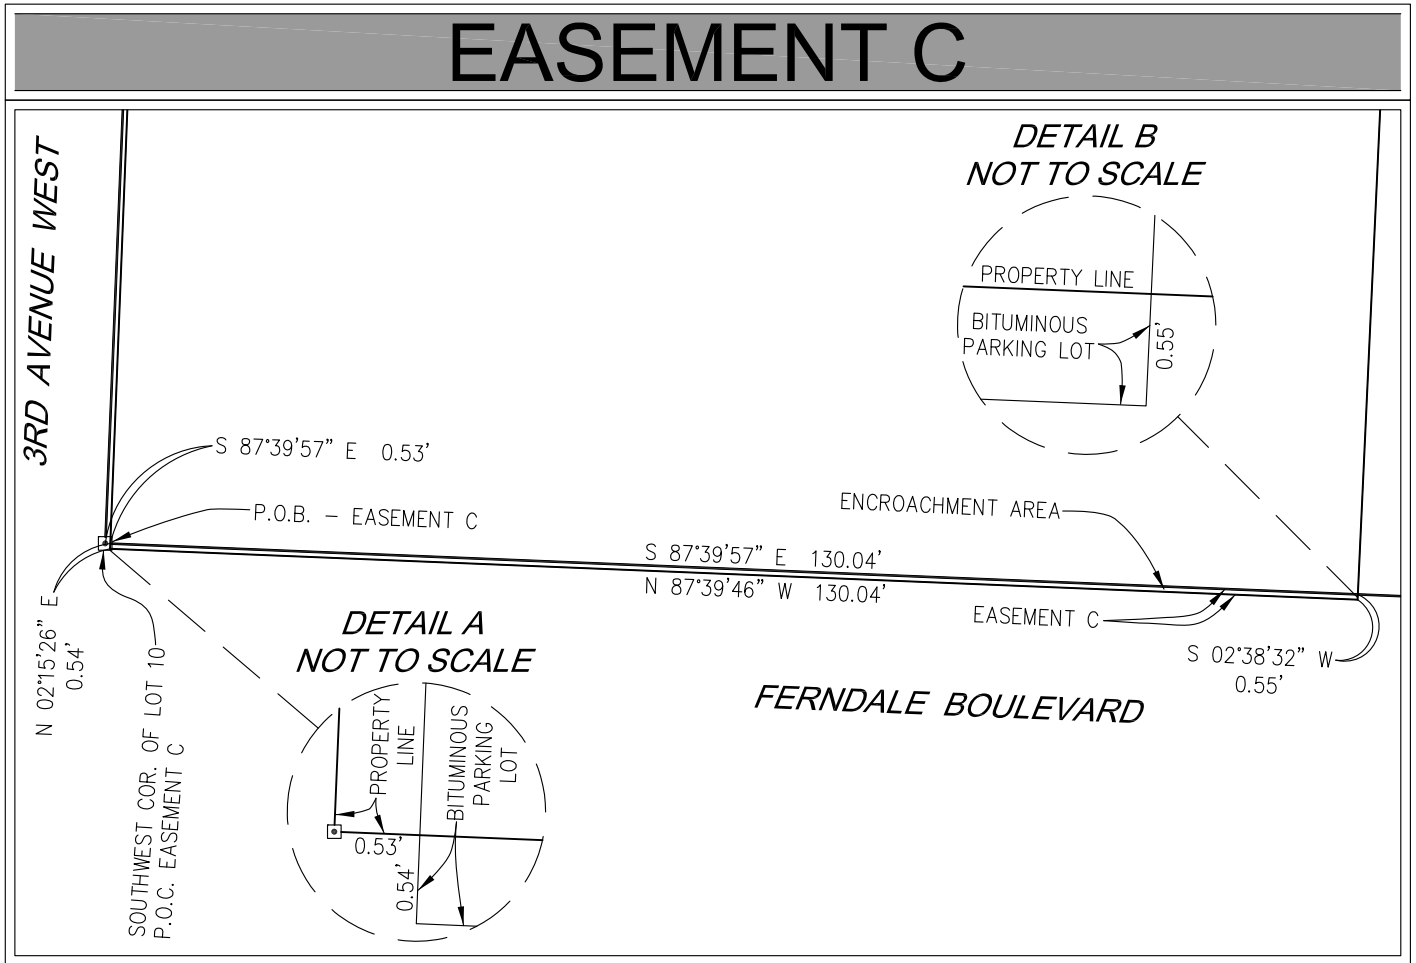

I hereby certify that this survey, plan or report was prepared by me or under my direct supervision and I am a duly registered land surveyor under the laws of the state of North Dakota.

Thomas M. Healy
 Thomas M. Healy, LS-10634
 11/13/2019
 Date

SCALE : 1" = 20'

