



LINE	MEASURED BEARING	RECORD BEARING	MEASURED DISTANCE	RECORD DISTANCE
L1	S 72°52'17" W	(N 72°34'06" E)	124.69'	(124.13')
L2	S 78°51'26" W	(N 78°27'19" E)	101.98'	(101.98')
L3	S 00°10'02" W	(N 00°14'05" W)	50.00'	(50.00')
L4	S 81°30'02" E	(N 81°12'14" W)	101.24'	(101.12')
L5	S 89°41'38" E	(N 70°14'49" W)	139.82'	(139.87')
L6	N 87°53'58" E	(N 87°53'58" E)	168.40'	(168.40')
L7	S 00°03'34" W	(S 01°57'30" E)	81.49'	(81.30')
L8	S 06°12'10" E	(S 04°19'30" E)	101.49'	(101.45')
L9	N 88°14'12" W	(N 88°05'40" W)	160.92'	(159.08')
L10	N 02°44'50" W	(N 02°44'50" W)	16.51'	(16.51')
L11	N 06°27'55" W	(N 06°51'55" W)	155.76'	(155.76')

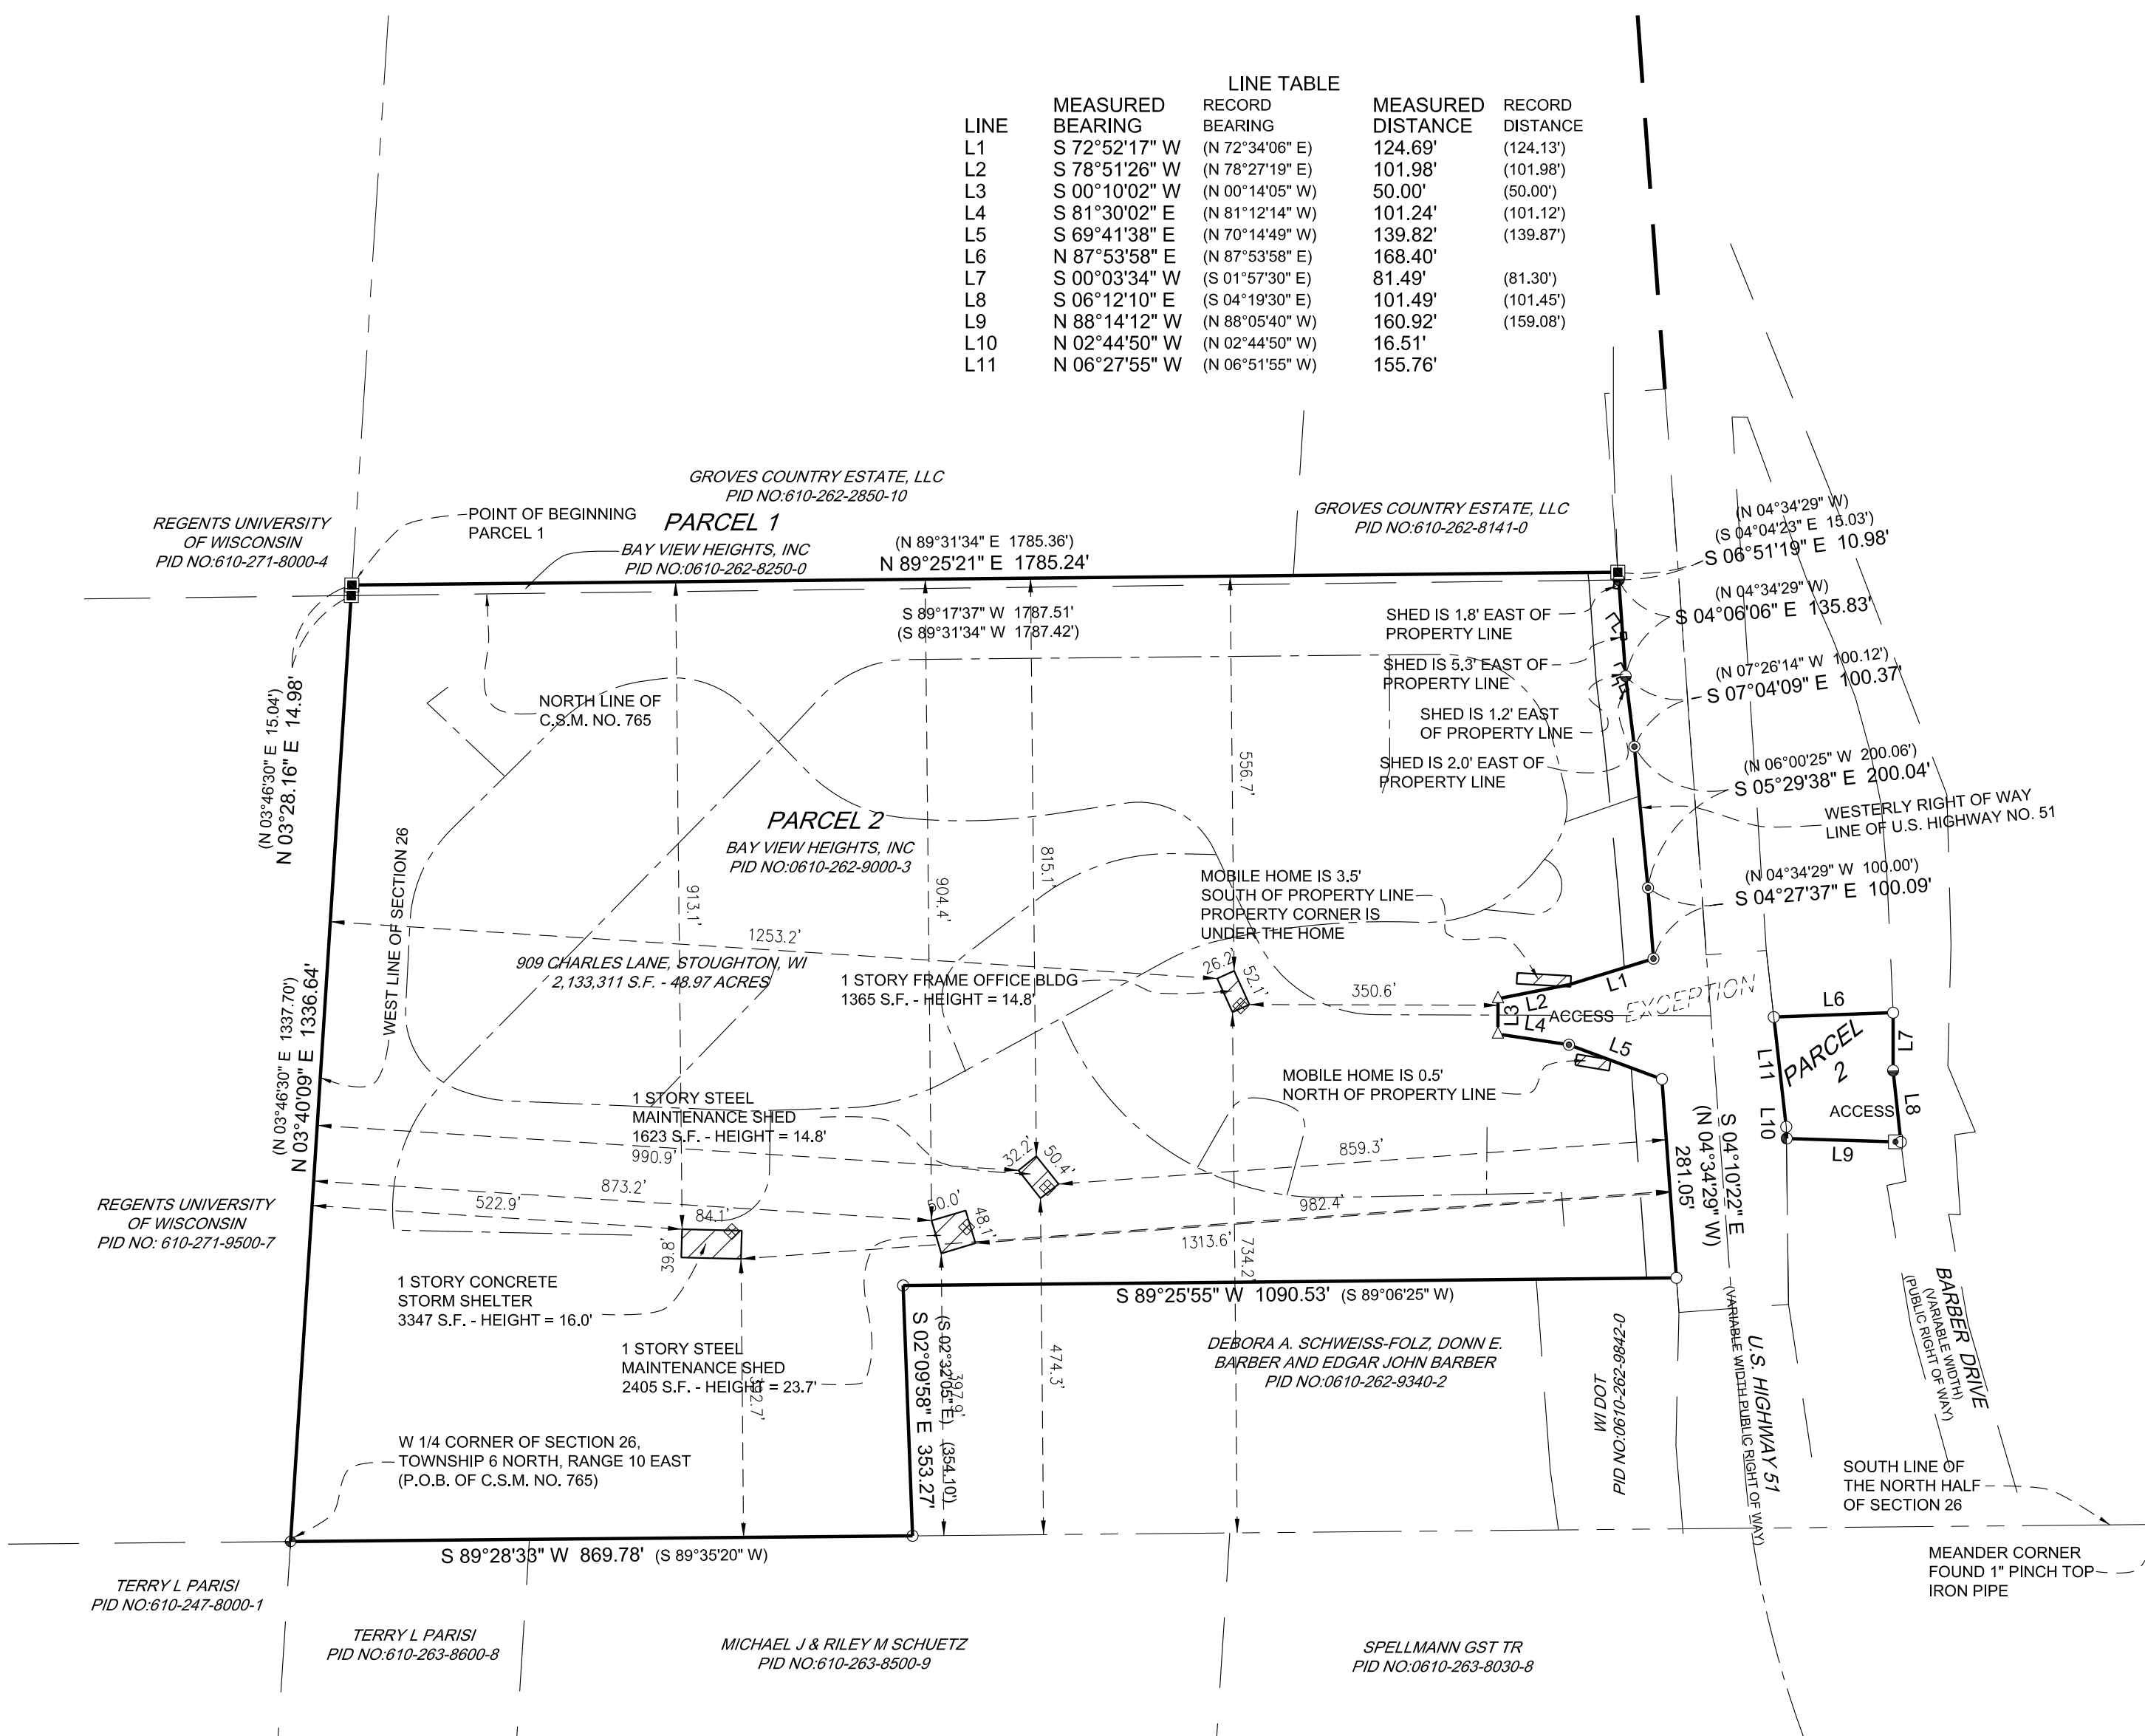

LEGEND OF SYMBOLS AND ABBREVIATIONS	
◆	FOUND ALUMINUM MONUMENT
●	FOUND 5/8" REBAR
⦿	FOUND 3/4" REBAR
■	FOUND 1" IRON PIPE
□	FOUND 1/2" IRON PIPE
⊙	FOUND IRON MONUMENT WITH WISDOT PLASTIC CAP
○	FOUND MAGNETIC SURVEY NAIL
○	SET 1.25" OUTSIDE DIAMETER x 24" IRON PIPE WEIGHING 1.68 LBS/FT W/ PLASTIC CAP BEARING PLS NO. 2546
△	SET MAGNETIC SURVEY NAIL
(xxx)	RECORD DATA
▨	EXISTING BUILDING
⊕	LOCATION OF BUILDING HEIGHT
▨	CONCRETE SURFACE
⊕	POWER POLE
—	OVERHEAD POWER LINE
⊕	ELECTRIC TRANSFORMER
*	LIGHT POLE
⊕	COMMUNICATION PEDESTAL
⊕	SEWER MANHOLE
■	CATCH BASIN
⊕	FIRE HYDRANT
⊕	WATER VALVE
—	STORM PIPE
⊕	SIREN

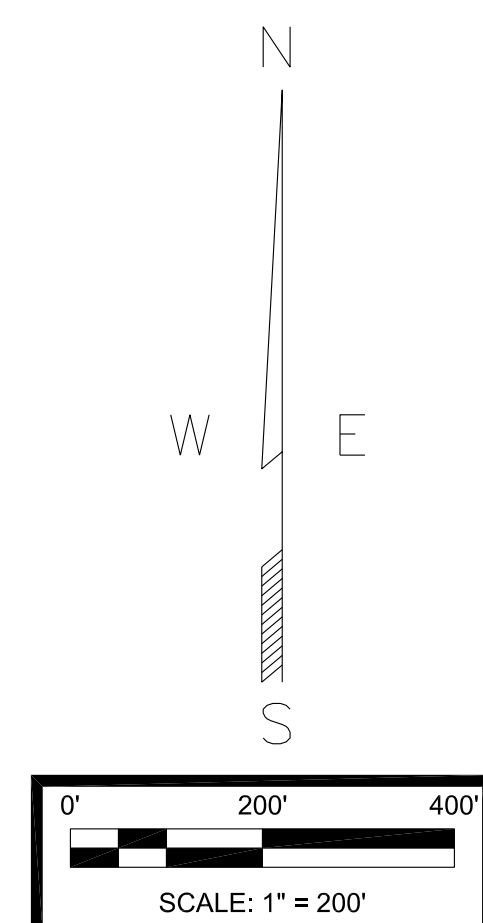

Surveyor's File Name and/or No.: 21-0772
 Surveyor's Reference Project No./Name.: REALM - STOUGHTON, WI
 CAD Operator: TMH
 Survey Performed and Drafted By:

HEALY LAND SURVEYING
 Healy Land Surveying
 P.O. Box 221
 Niagara, WI 54151
 Phone: 715-548-0566
 info@healysurveying.com

For Questions & Comments & Updates on this survey please contact
 Info@RealmLandServices.com or call 571-208-2090

REALM PROJECT NAME: Bayview Heights
 REALM PROJECT NO.: 0003-21-0155
 SITE ADDRESS:
 909 Charles Lane, Stoughton, WI 53589

FOR QUESTIONS & COMMENTS & UPDATES ON THIS SURVEY PLEASE CONTACT:

REALM LAND SERVICES, Inc.
 Info@RealmLandServices.com
 Phone Number: 571-208-2090




Revised: 1/24/2022

SEE SHEET 1 OF 4 FOR BOUNDARY AND TITLE DATA
 SEE SHEET 3 OF 4 FOR AERIAL PHOTO
 SEE SHEET 4 OF 4 FOR INTERIOR ROADS AND UTILITIES